


Green Lanes Collection




All renderings are artist's concept. Materials, specifications and architectural detailing subject to minor modifications. E&OE.


Basement

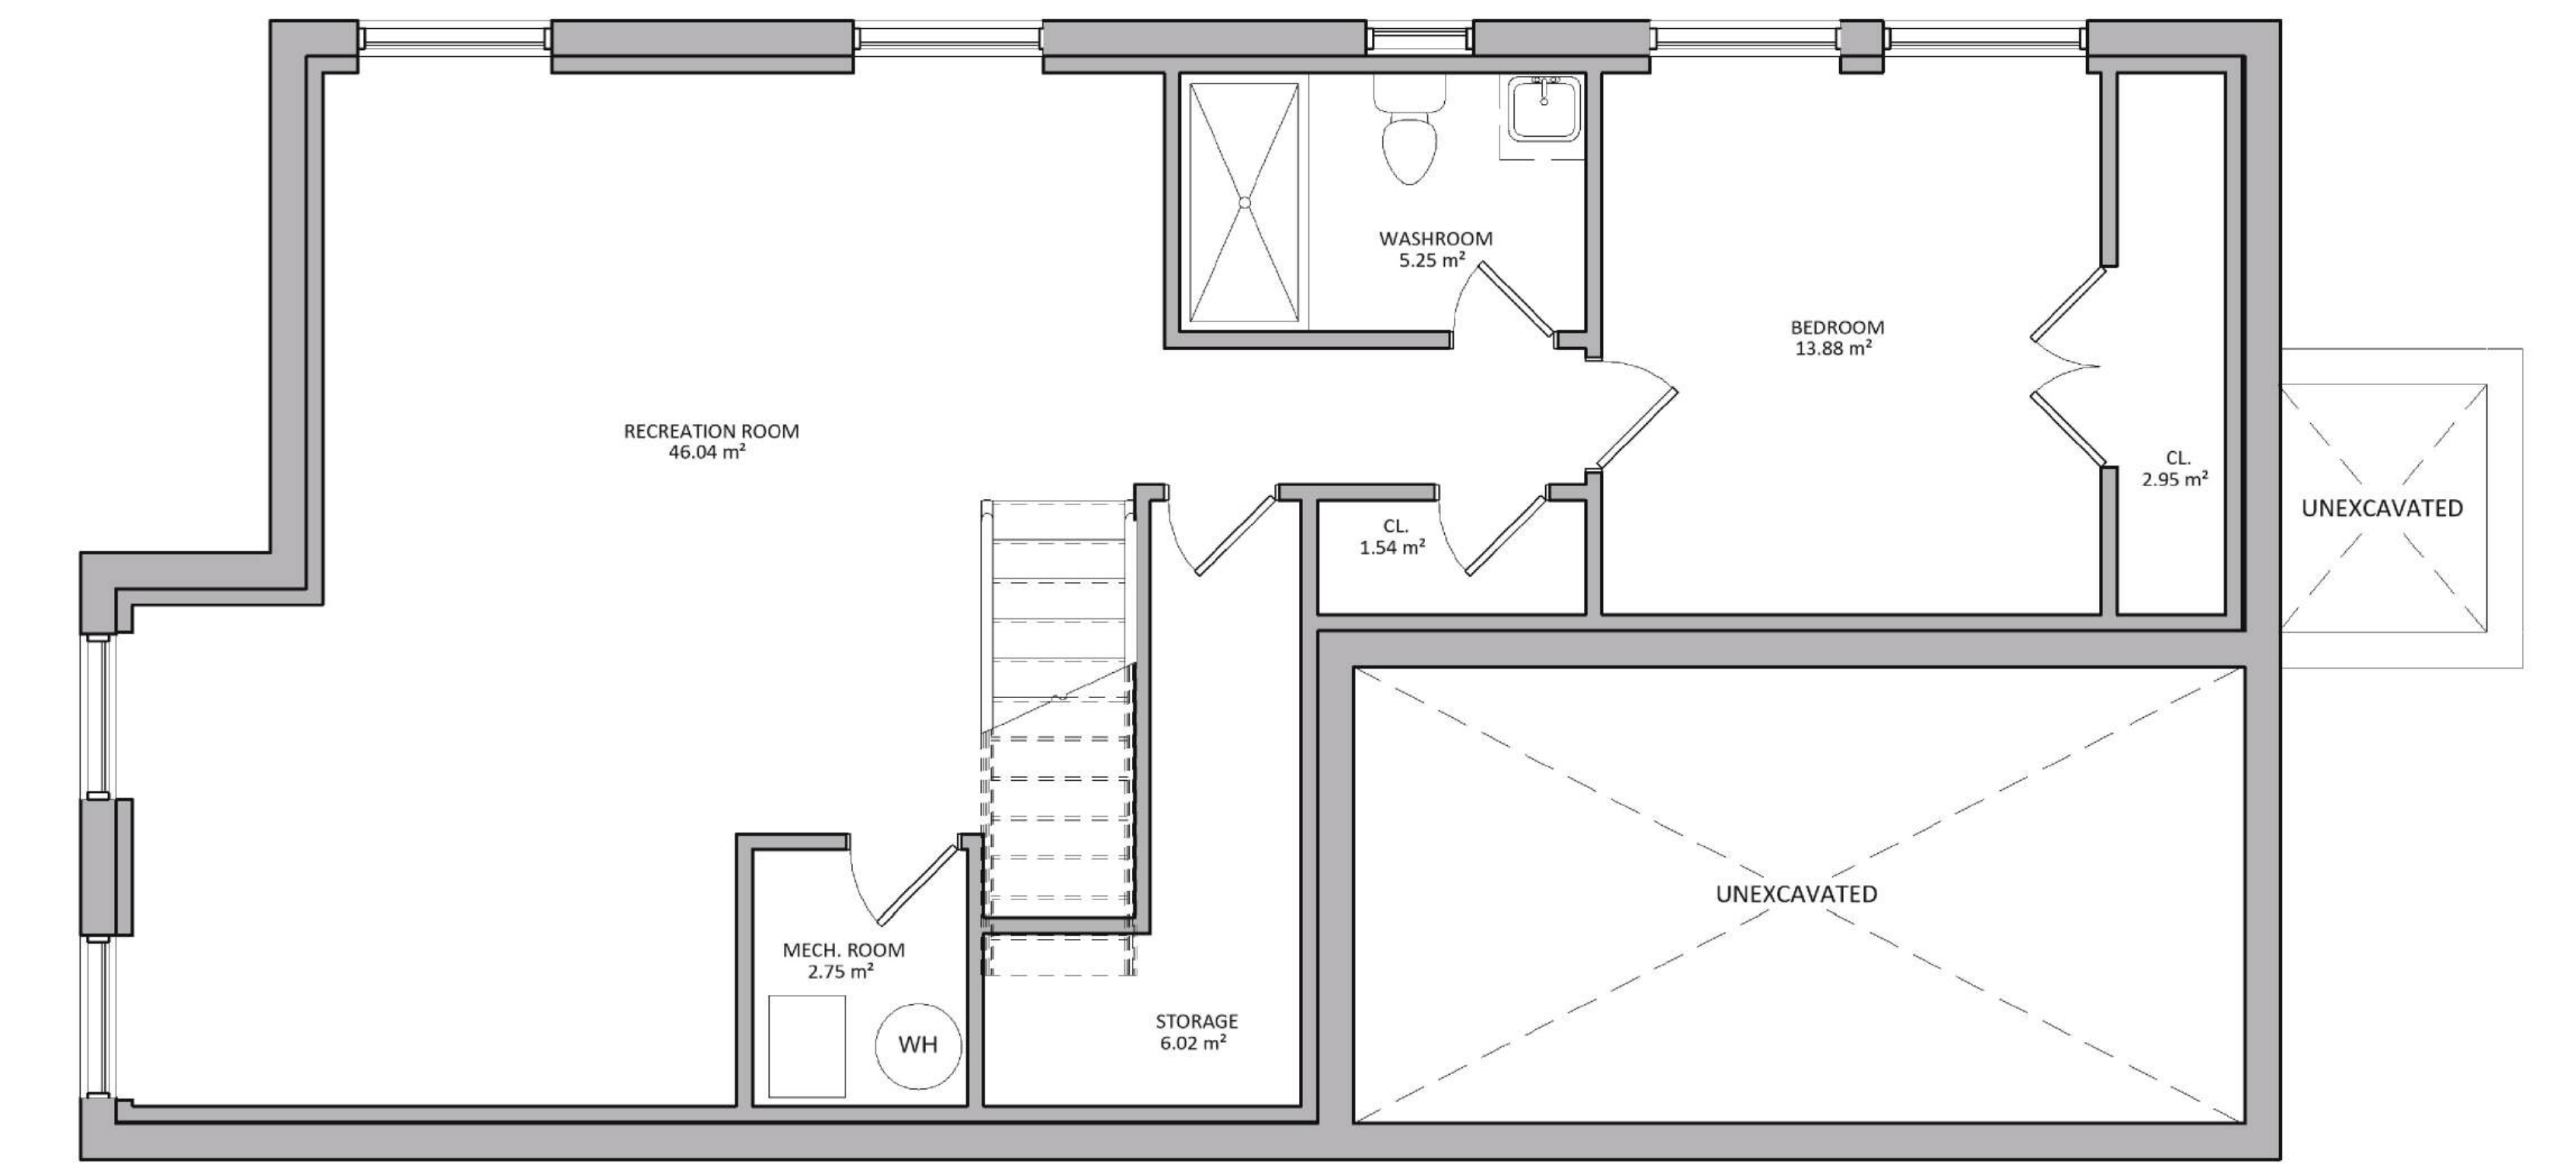

Main Floor

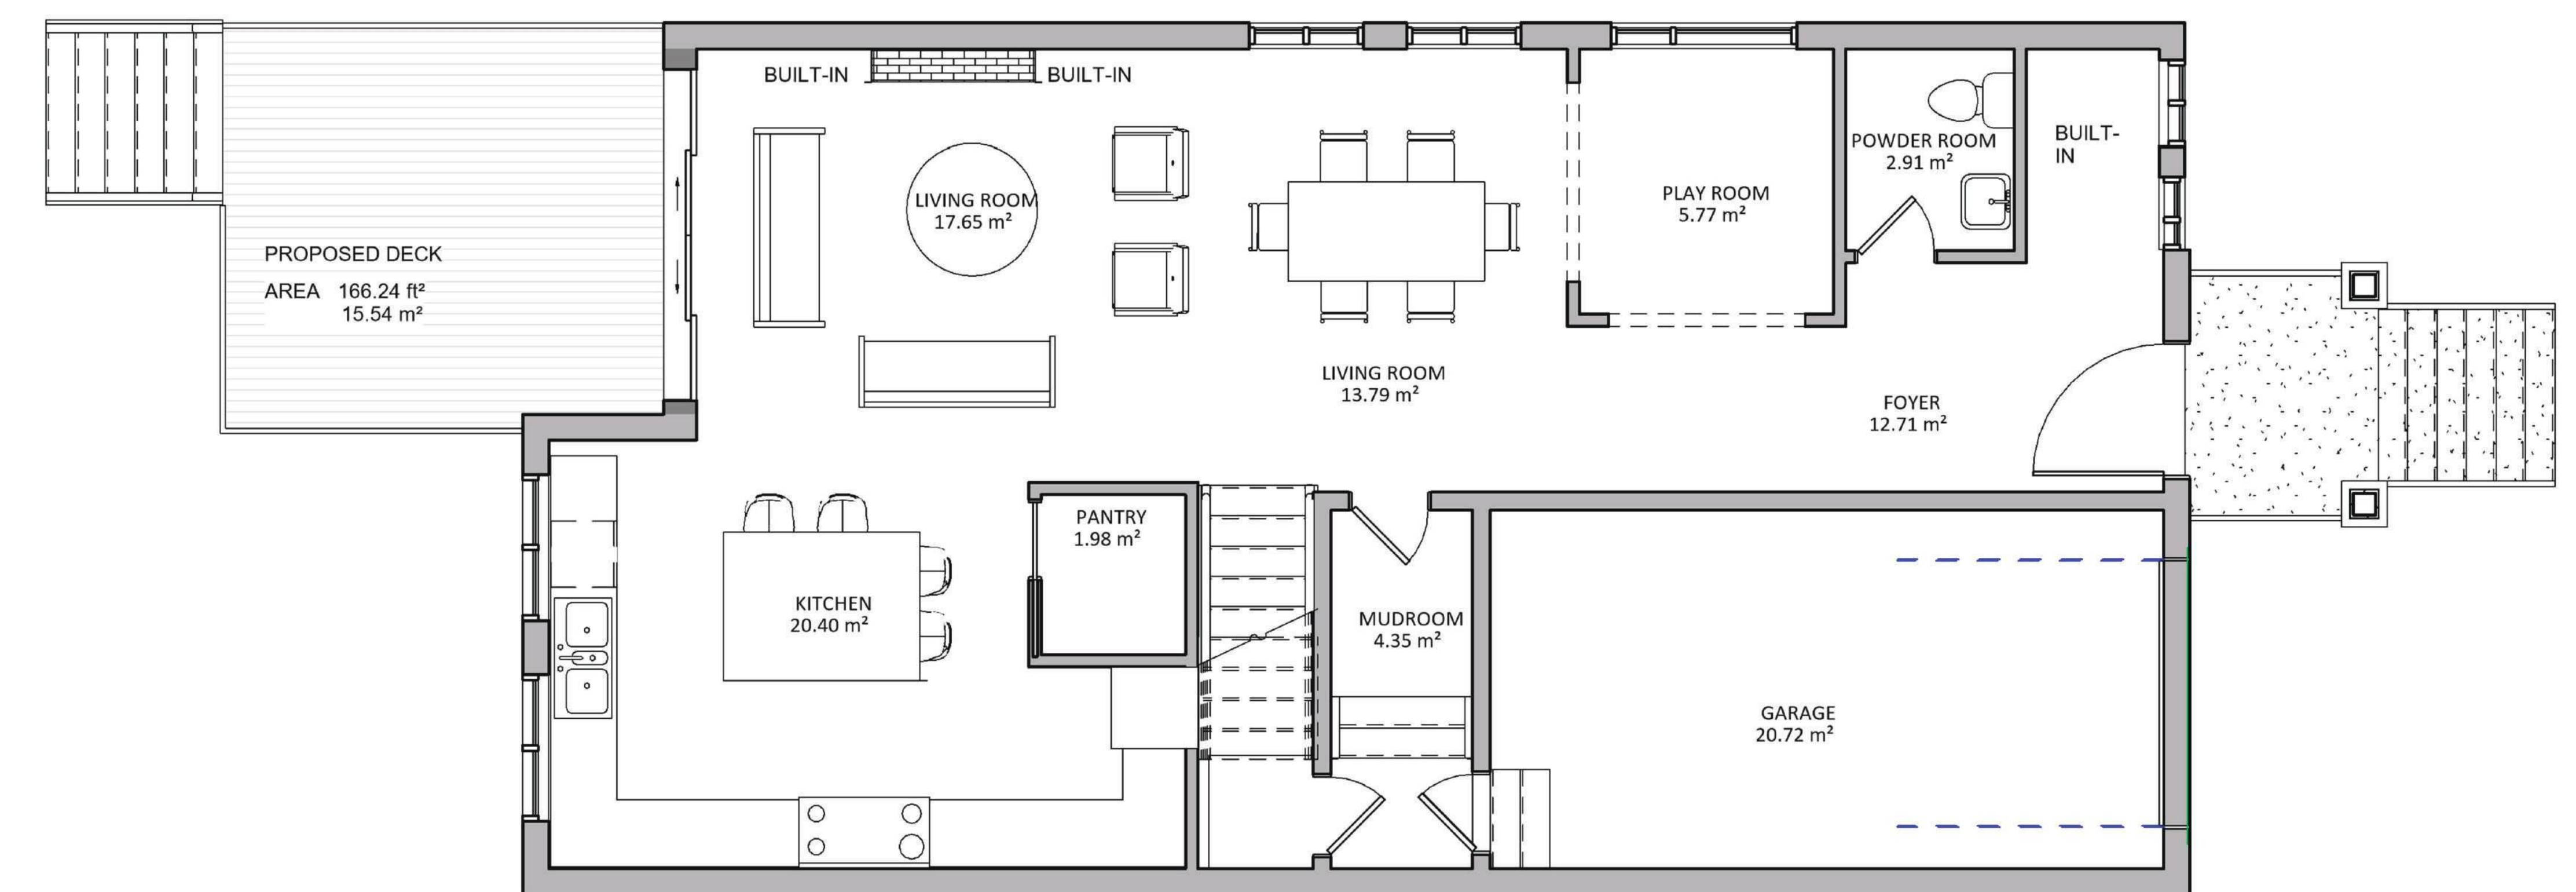

Second Floor

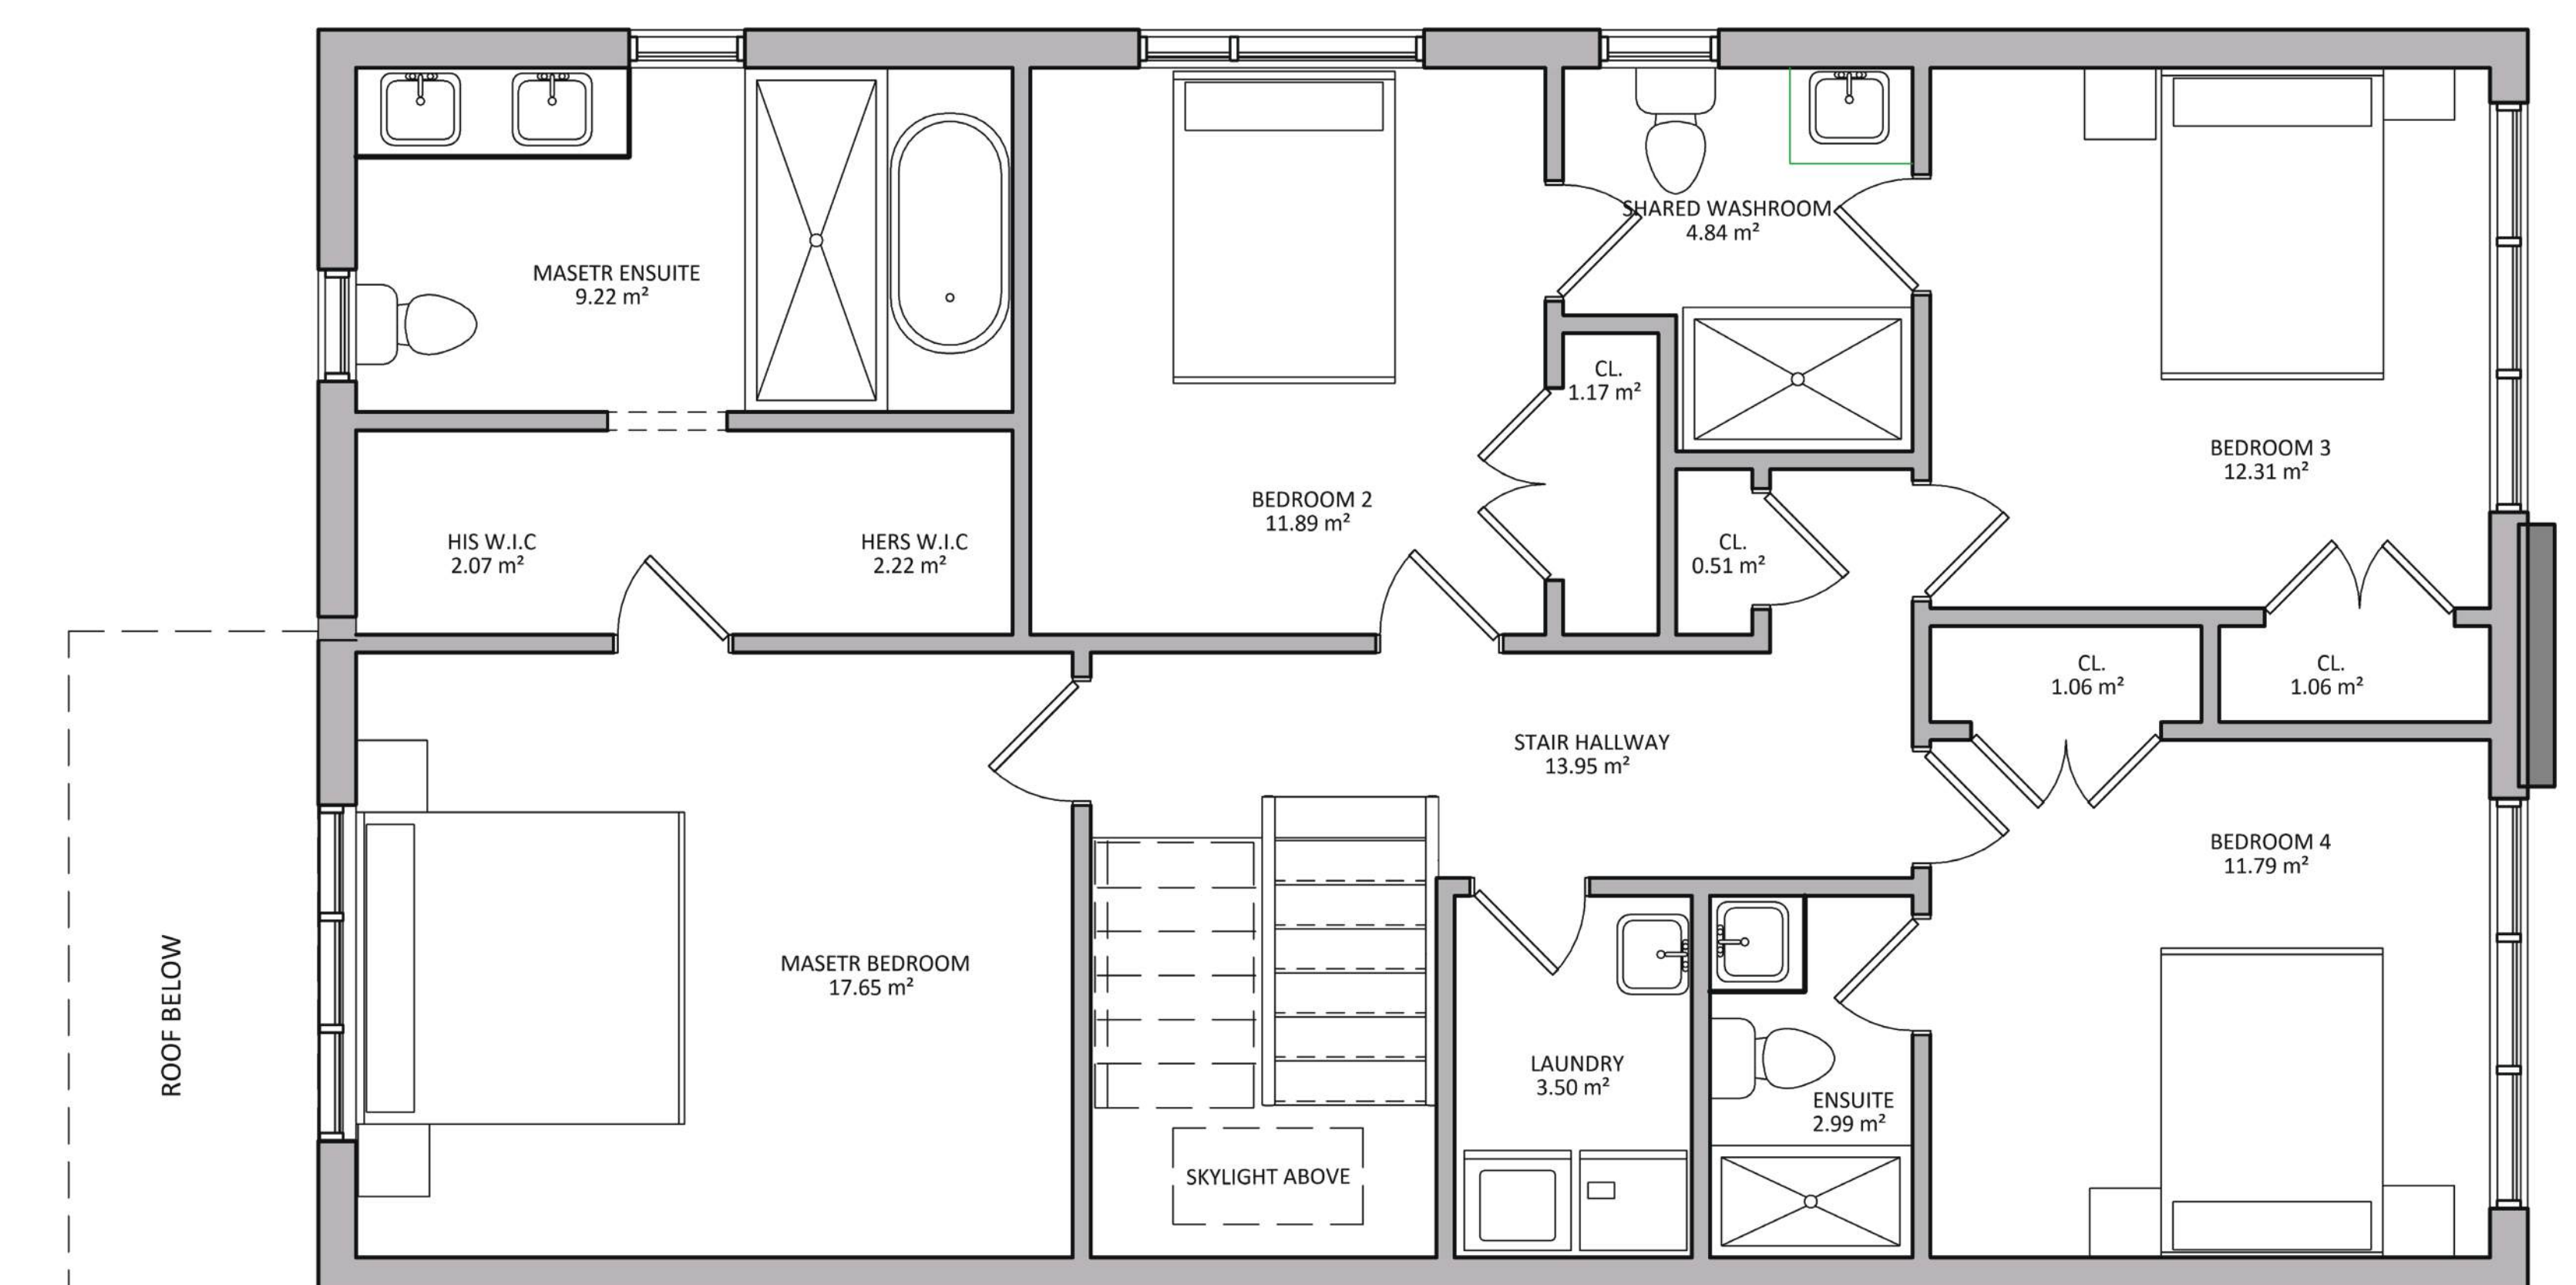

NB

MIDNIGHT BUILDING

Designs